
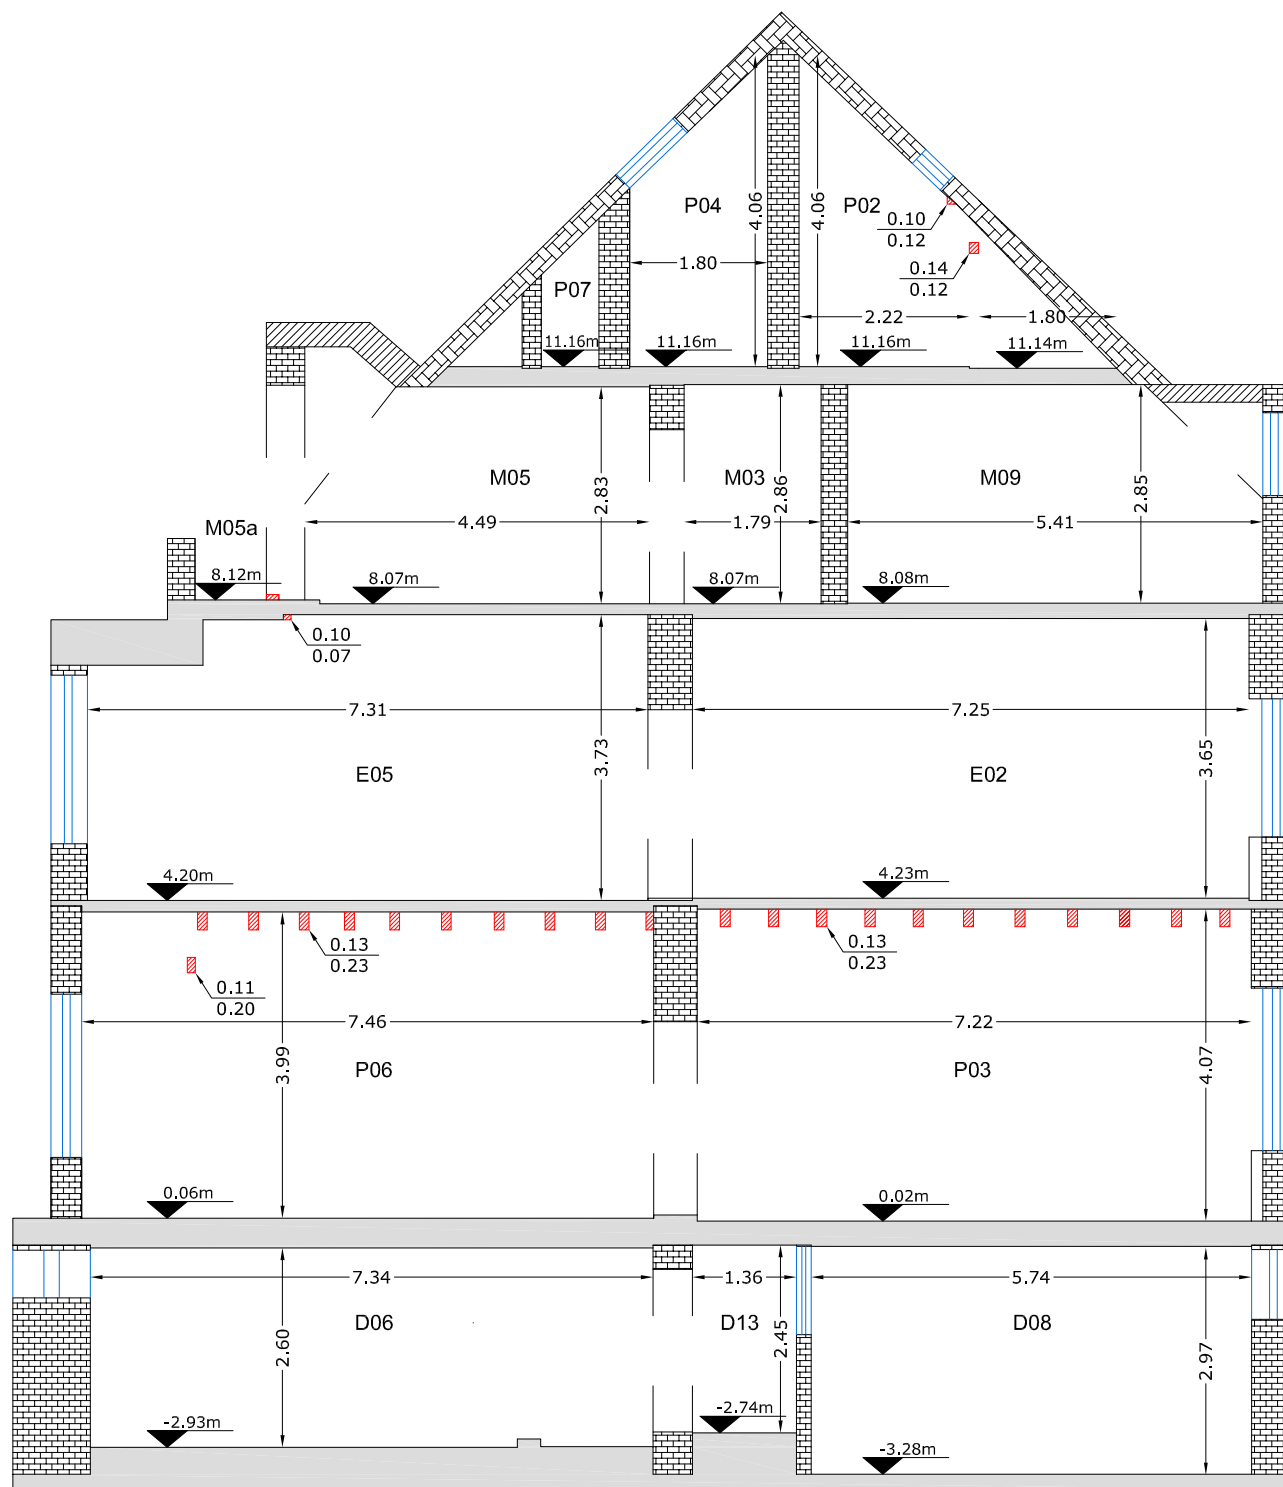


terasa
25.30m


teren

PRESTATOR:		 S.C. GEODESIS S.R.L.		Plansa 1
Lucrari teren:	GEODESIS SRL			
Lucrari bkrou:	GEODESIS SRL	Scara: 1:50		
Verificat:	Soare Tiberiu	Data: iulie 2013		



6


6

PRESTATOR:		"STUDIU TOPOGRAFIC "		Plansa 16
 S.C. GEODESIS S.R.L.				
Lucrari teren:	S.C. GEODESIS SRL	Scara: 1:100		
Lucrari birou:	S.C. GEODESIS SRL			
Verificat:	S.C. GEODESIS SRL	Data: februarie 2012		



Nr. Crt.	H [m]	Reper	Observatii
1	-0.200	R100	Cota de referinta
2	0.569	R101	Parter
3	0.609	R102	Parter
4	-2.280	R103	Demisol
5	4.742	R104	Etaj
6	8.704	R105	Mansarda
7	11.711	R106	Pod

[H=3.72] - inaltime camera
 ⚬ 4.223 - cota pardoseala

PRESTATOR:		"STUDIU TOPOGRAFIC "		Plansa 8
 S.C. GEODESIS S.R.L.				
Lucrari teren:	S.C. GEODESIS SRL	Scara: 1:100		
Lucrari birou:	S.C. GEODESIS SRL			
Verificat:	S.C. GEODESIS SRL	Data: februarie 2012		